

KRISHNA RESIDENCY

► 830 sft ► 3 BHK ► North Facing



BOOK VISIT NOW


+91 9550997111, +91 8106669036

+91 9100118675, +8912533665

More Info:

Website: www.dkmlinfra.com

Email: hello@dkmlinfra.com

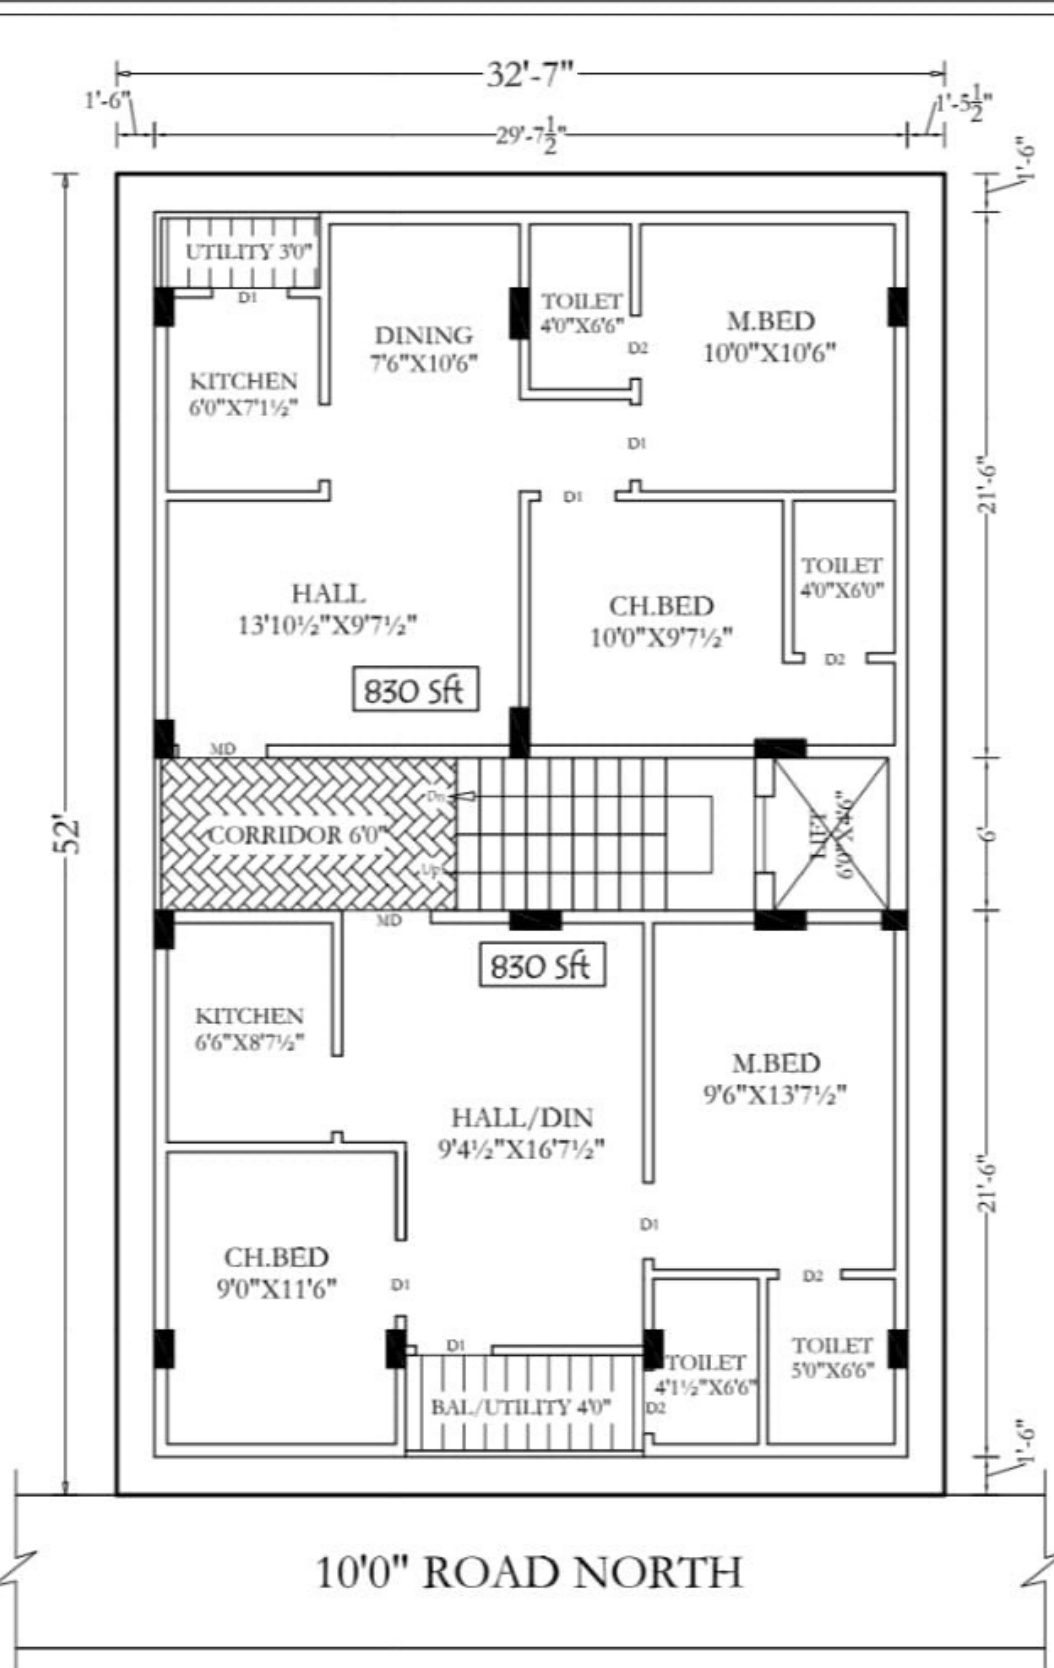

Client	Mr.Ramakrishna
Location	Arilova
Dealt	RK Associates
Drawn	Sandhya
Title	Typical floor plan
Date	26/03/2024
Drawing No.	1

Site extent	188.34 Sq.yds
Slab area	1451 Sft (Each floor)
No.of floors	G+1=2 slabs
External walls	9" thick
Internal walls	4" thick

Orientation

